




## Appendix D


### IL 47/I-88 Interchange Build Alternatives Carried Forward

#### Bridge Typicals



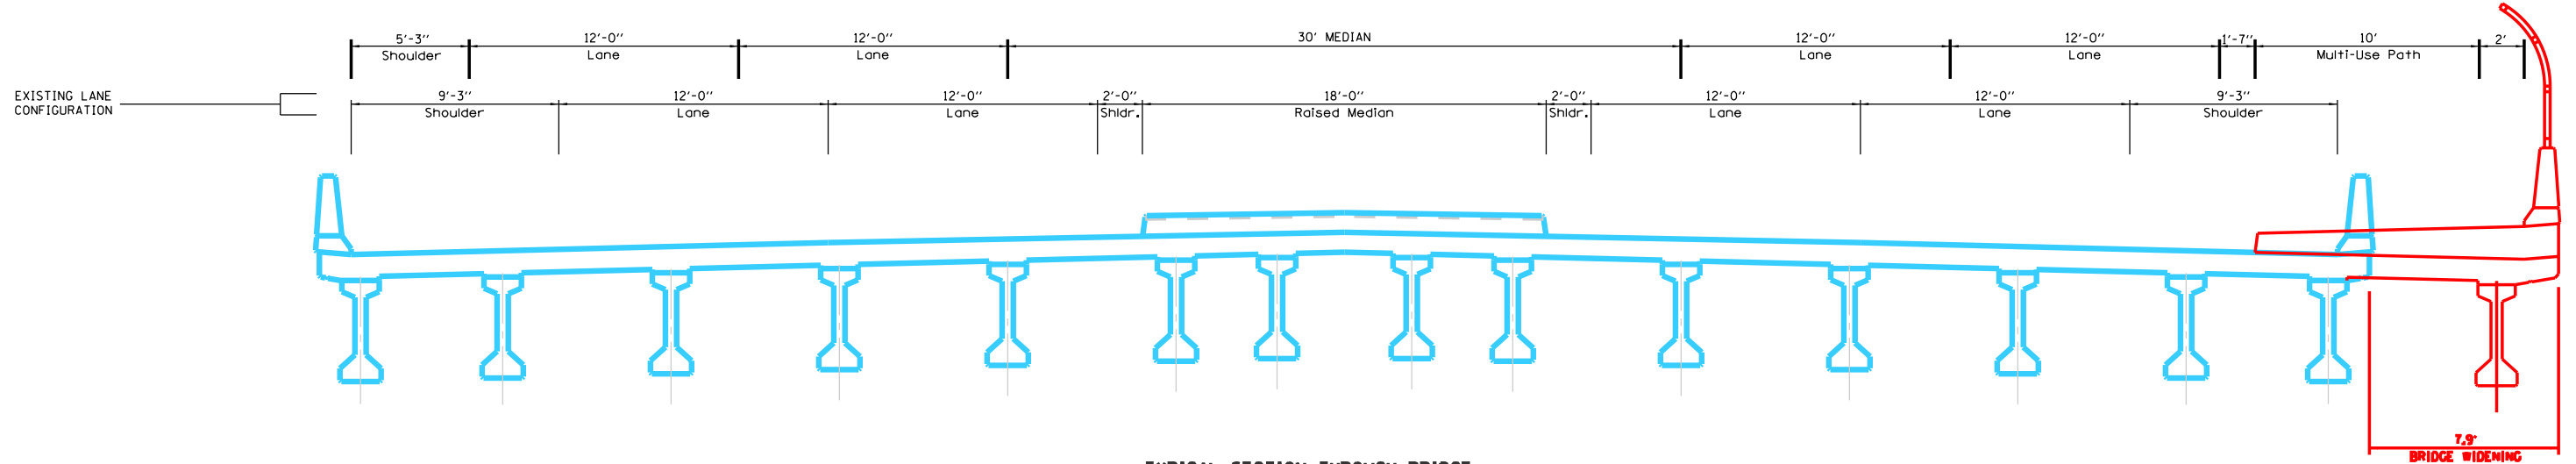

TYPICAL SECTION THROUGH BRIDGE  
(Looking North)

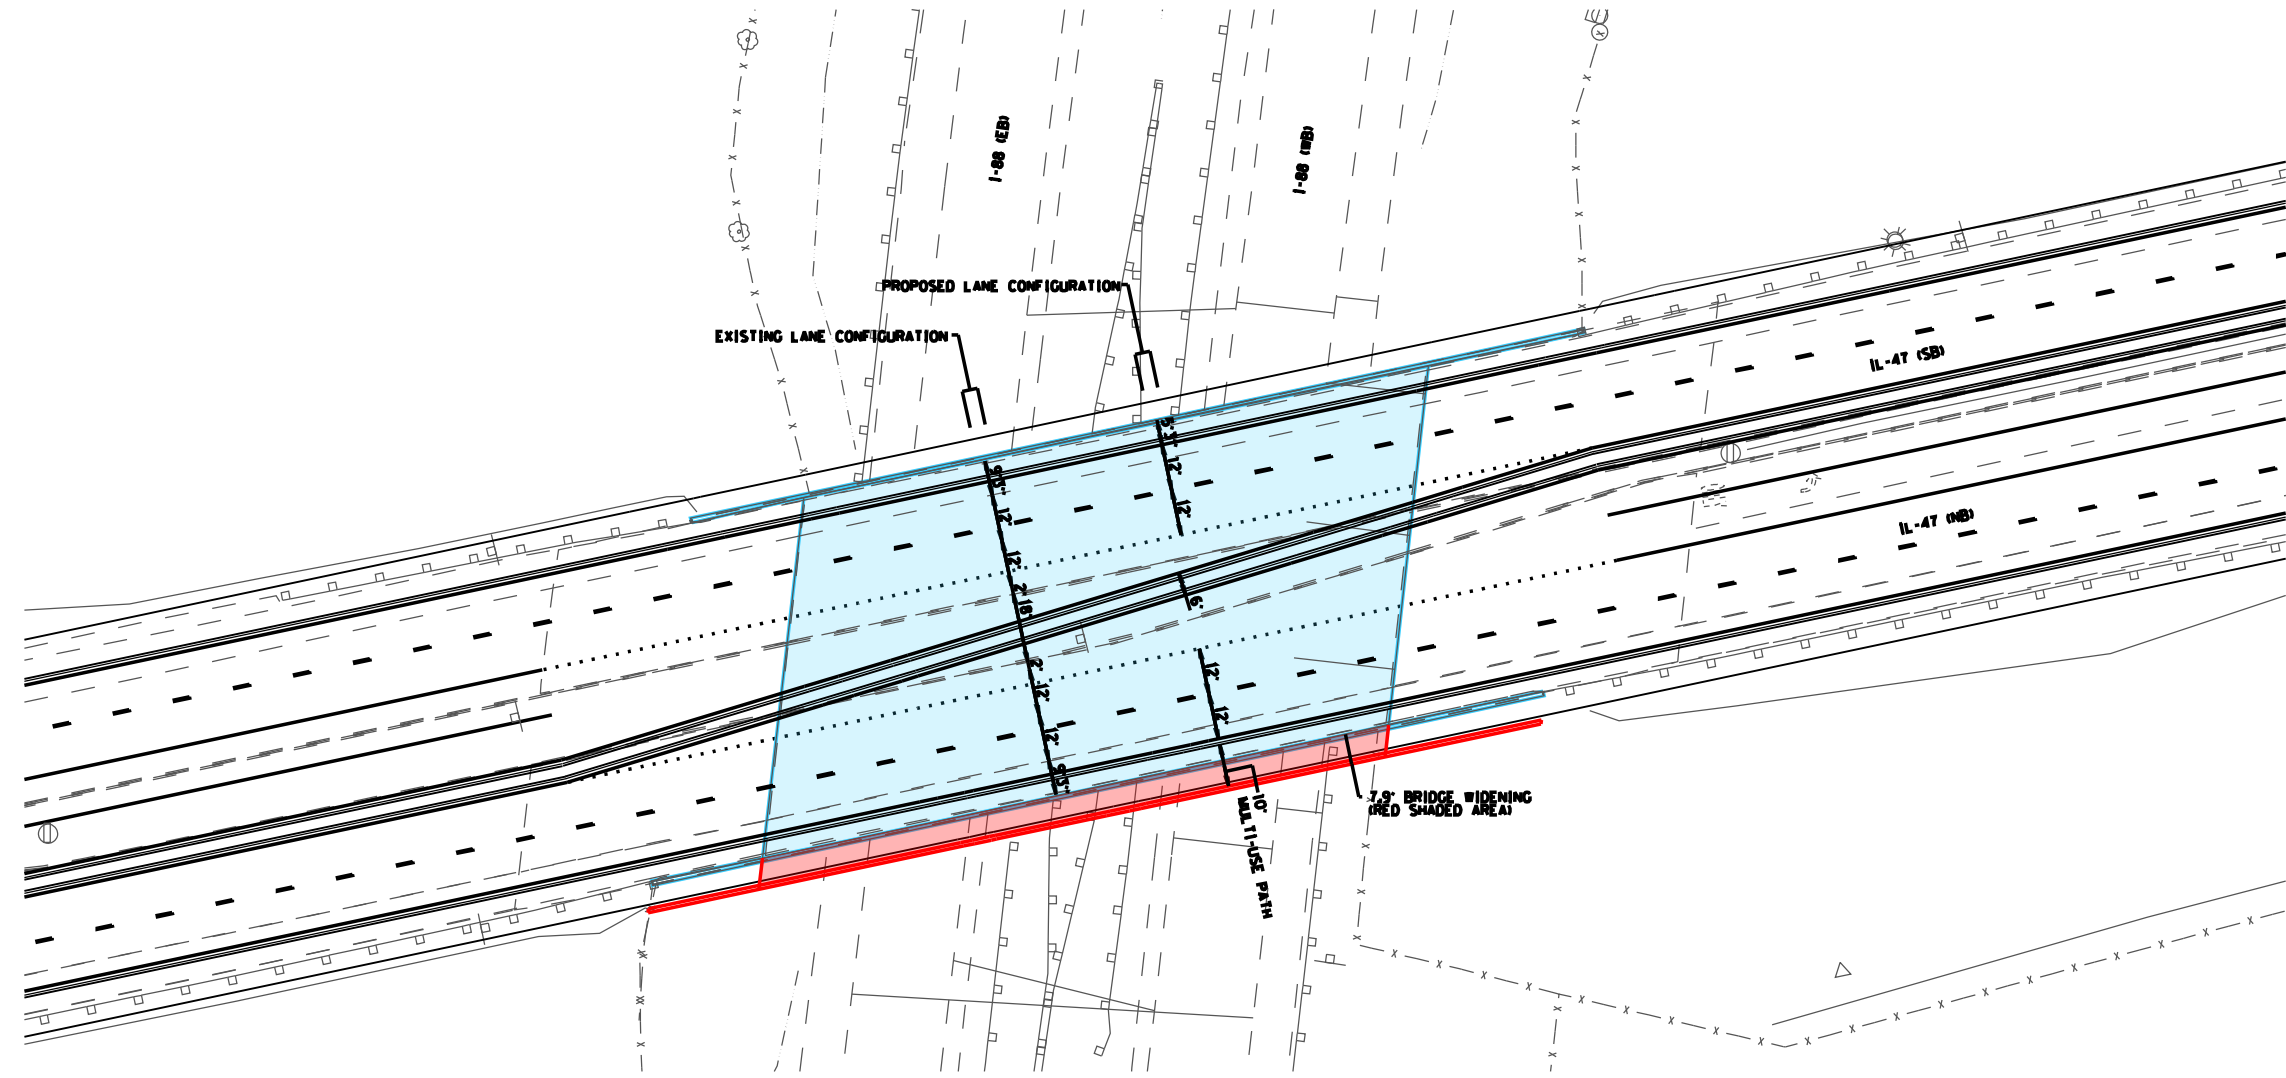

H:\projects\2015\20150001\CAD\Transect\01\01\Exhibits\tempfor printing.dgn  
 4/27/2017 2:29:50 PM

**GR&EF**  
 850 N. Maple Road Suite 200  
 Chicago, Illinois 60611  
 (773) 399-0112


USER NAME : 1908	DESIGNED -	REVISED -
PLOT SCALE : 50,0000' / in.	DRAWN -	REVISED -
PLOT DATE : 4/27/2017	CHECKED -	REVISED -
	DATE -	REVISED -

STATE OF ILLINOIS  
 DEPARTMENT OF TRANSPORTATION


ILLINOIS ROUTE 47 - STRUCTURE NO. 045-0082  
 TYPICAL SECTION - DIAMOND INTERCHANGE ALT I-1  
 SCALE: SHEET OF SHEETS STA. TO STA.

F.A. RTE.	SECTION	COUNTY	TOTAL SHEETS	SHEET NO.
CONTRACT NO.				
ILLINOIS FED. AID PROJECT				



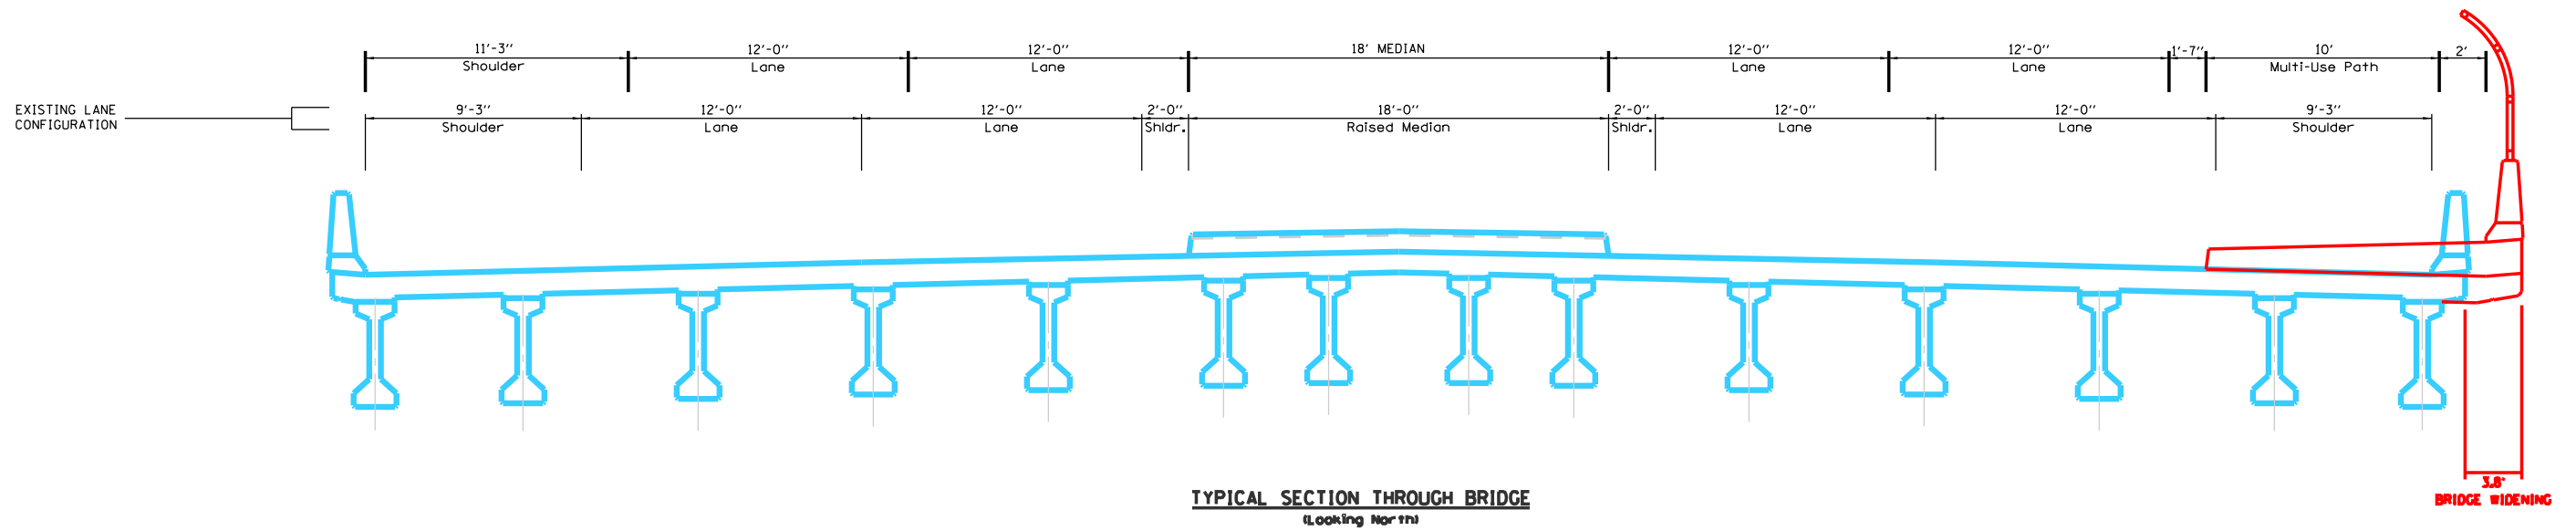


TYPICAL SECTION THROUGH BRIDGE  
(Looking North)

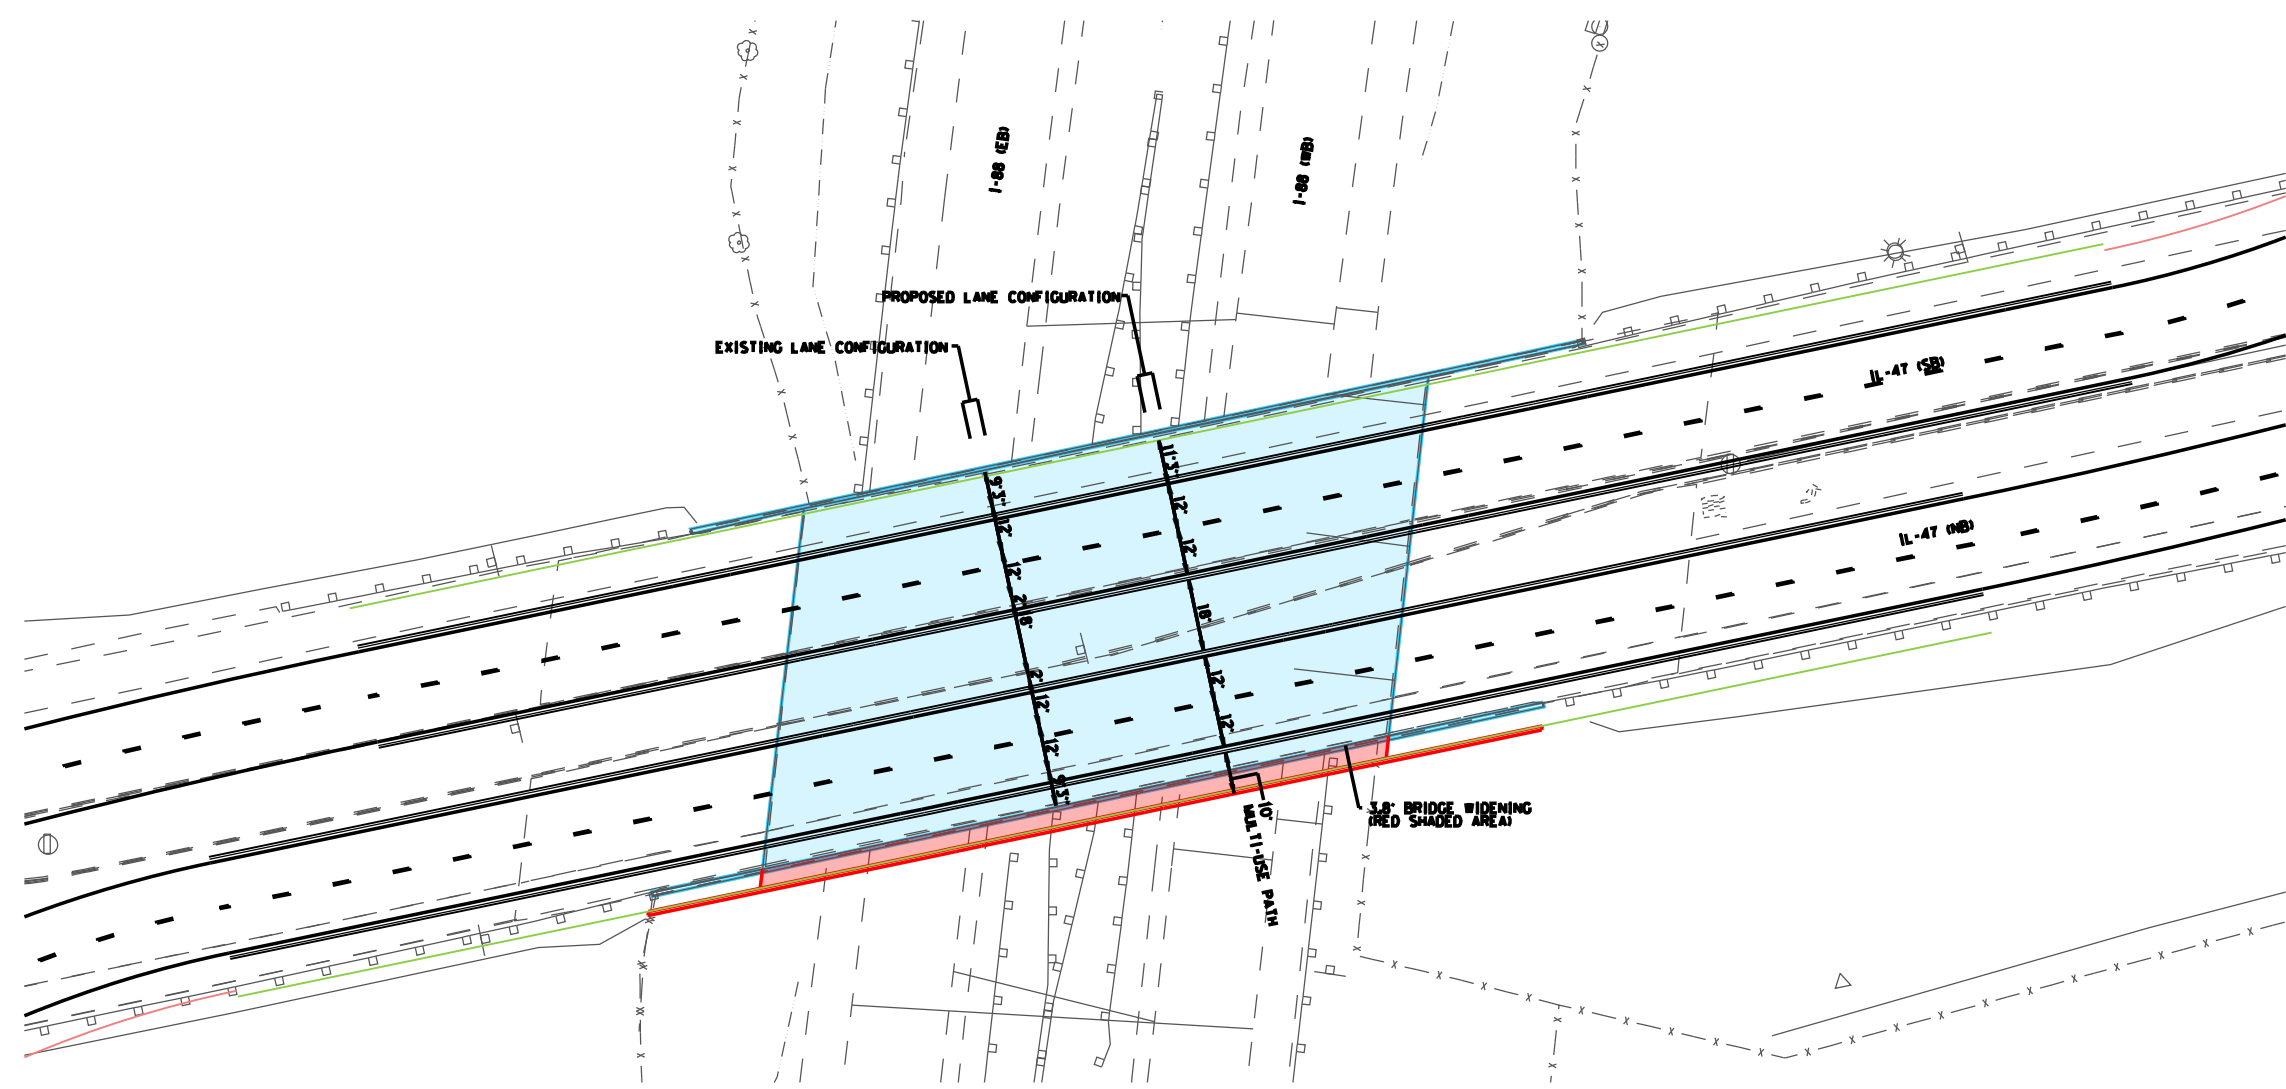


H:\proj\2015\2015\_0001\CAD\Trussor\101010.dgn\Views\Exhibits\temofof printing.dgn  
 4/27/2017 2:29:28 PM

850 N. Maple Road Suite 200 Chicago, Illinois 60611 (773) 399-0172	USER name : 1908	DESIGNED -	REVISED -	STATE OF ILLINOIS DEPARTMENT OF TRANSPORTATION	ILLINOIS ROUTE 47 - STRUCTURE NO. 045-0082				F.A. RTE.	SECTION	COUNTY	TOTAL SHEETS	SHEET NO.
	PLOT SCALE : 50,0000 1" = 50'	DRAWN -	REVISED -		REVISED -	TYPICAL SECTION - ROUNDABOUTS ALT I-2							
PLOT DATE : 4/27/2017	CHECKED -	REVISED -	REVISED -		SCALE:	SHEET	OF	SHEETS	STA.	TO	STA.	CONTRACT NO.	
	DATE -	REVISED -	REVISED -						ILLINOIS FED. AID PROJECT				



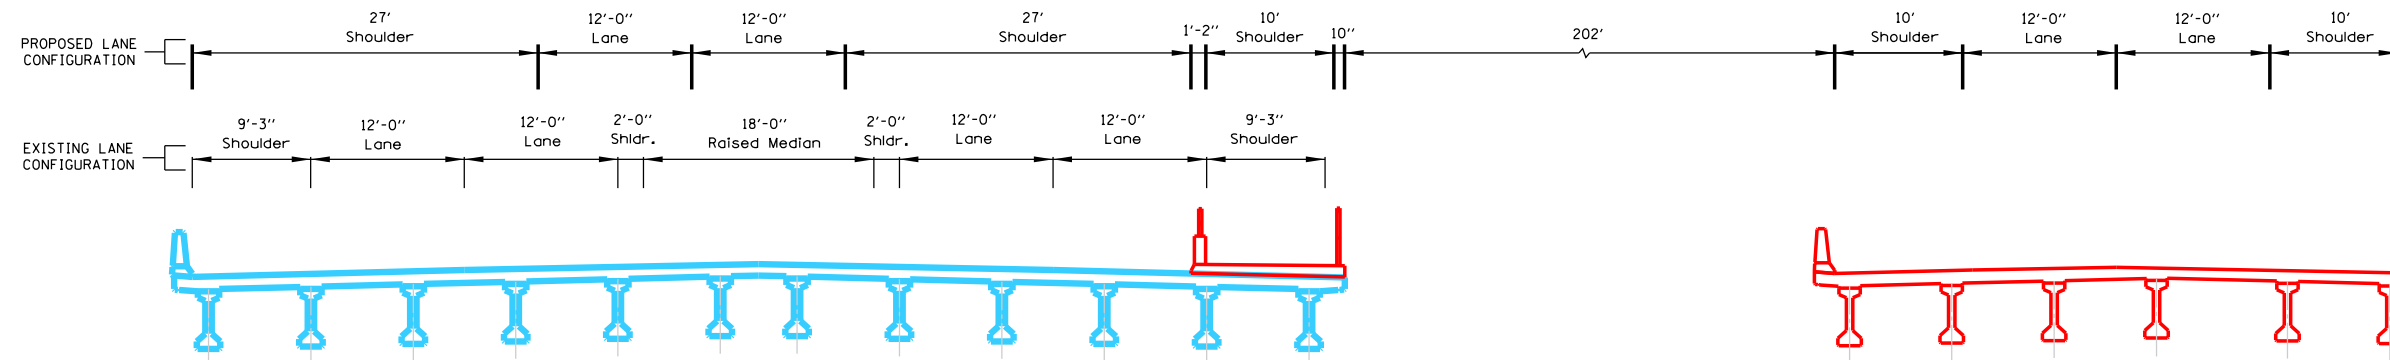

TYPICAL SECTION THROUGH BRIDGE  
(Looking North)

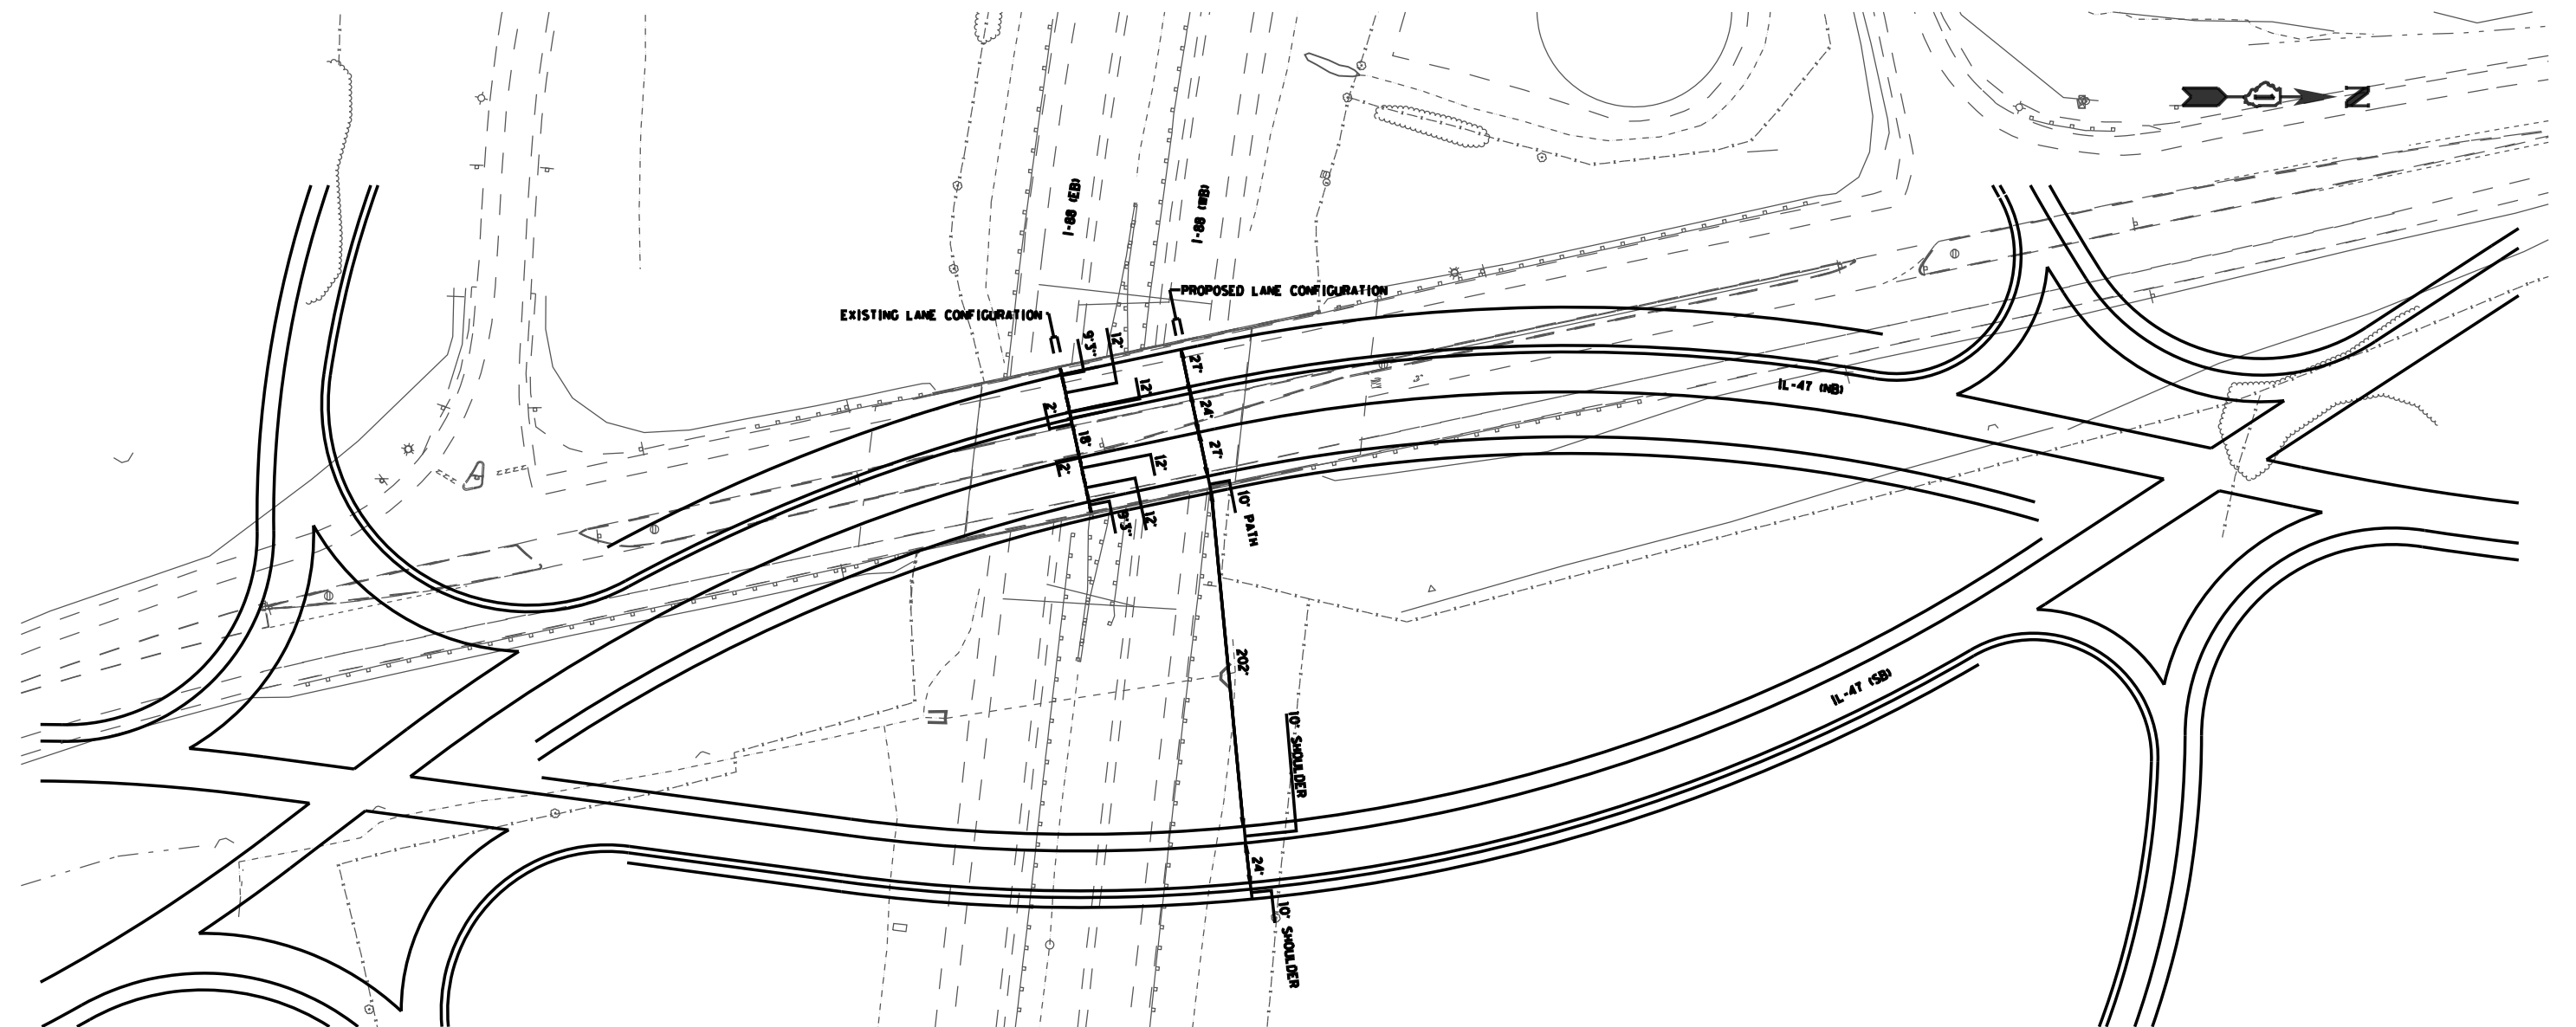


H:\p205\205-0001\CAD\T\resort\plan\plan.dgn\resort\plan.dgn\resort\plan.dgn\resort\plan.dgn\resort\plan.dgn  
 2/14/2017 10:59:22 AM


	USER NAME : 1062	DESIGNED -	REVISED -	STATE OF ILLINOIS DEPARTMENT OF TRANSPORTATION	ILLINOIS ROUTE 47 - STRUCTURE NO.045-0082 TYPICAL SECTION - DDI - ALT 1-3				F.A. RTE.	SECTION	COUNTY	TOTAL SHEETS	SHEET NO.
	PLOT SCALE : 100.0000 ' / 1" = 100'	DRAWN -	REVISÉ -		SCALE: _____ SHEET _____ OF _____ SHEETS STA. _____ TO STA. _____				CONTRACT NO. _____				
	PLOT DATE : 2/14/2017	CHECKED -	REVISED -		ILLINOIS FED. AID PROJECT								





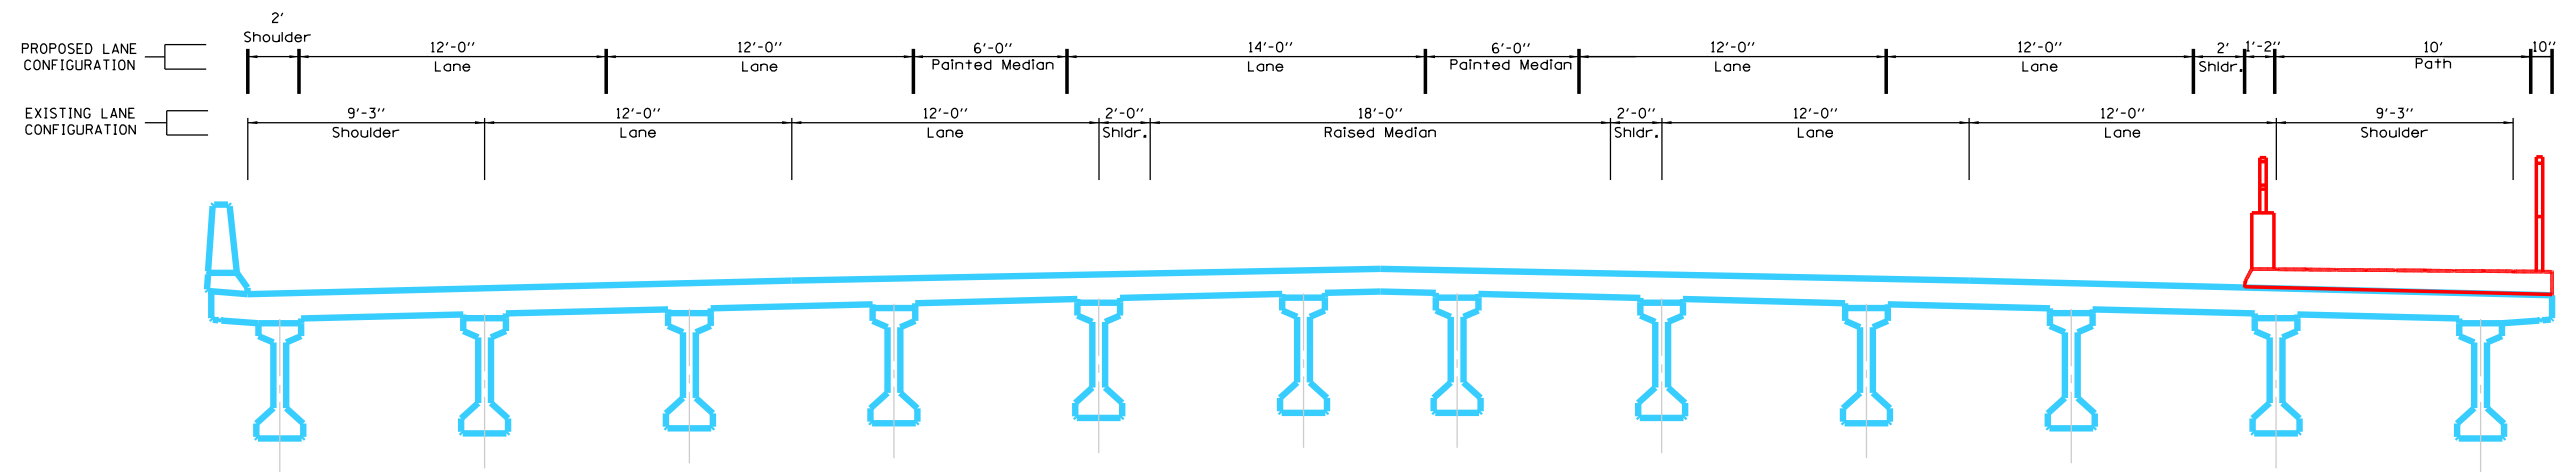

**TYPICAL SECTION THROUGH BRIDGE**  
(Looking North)

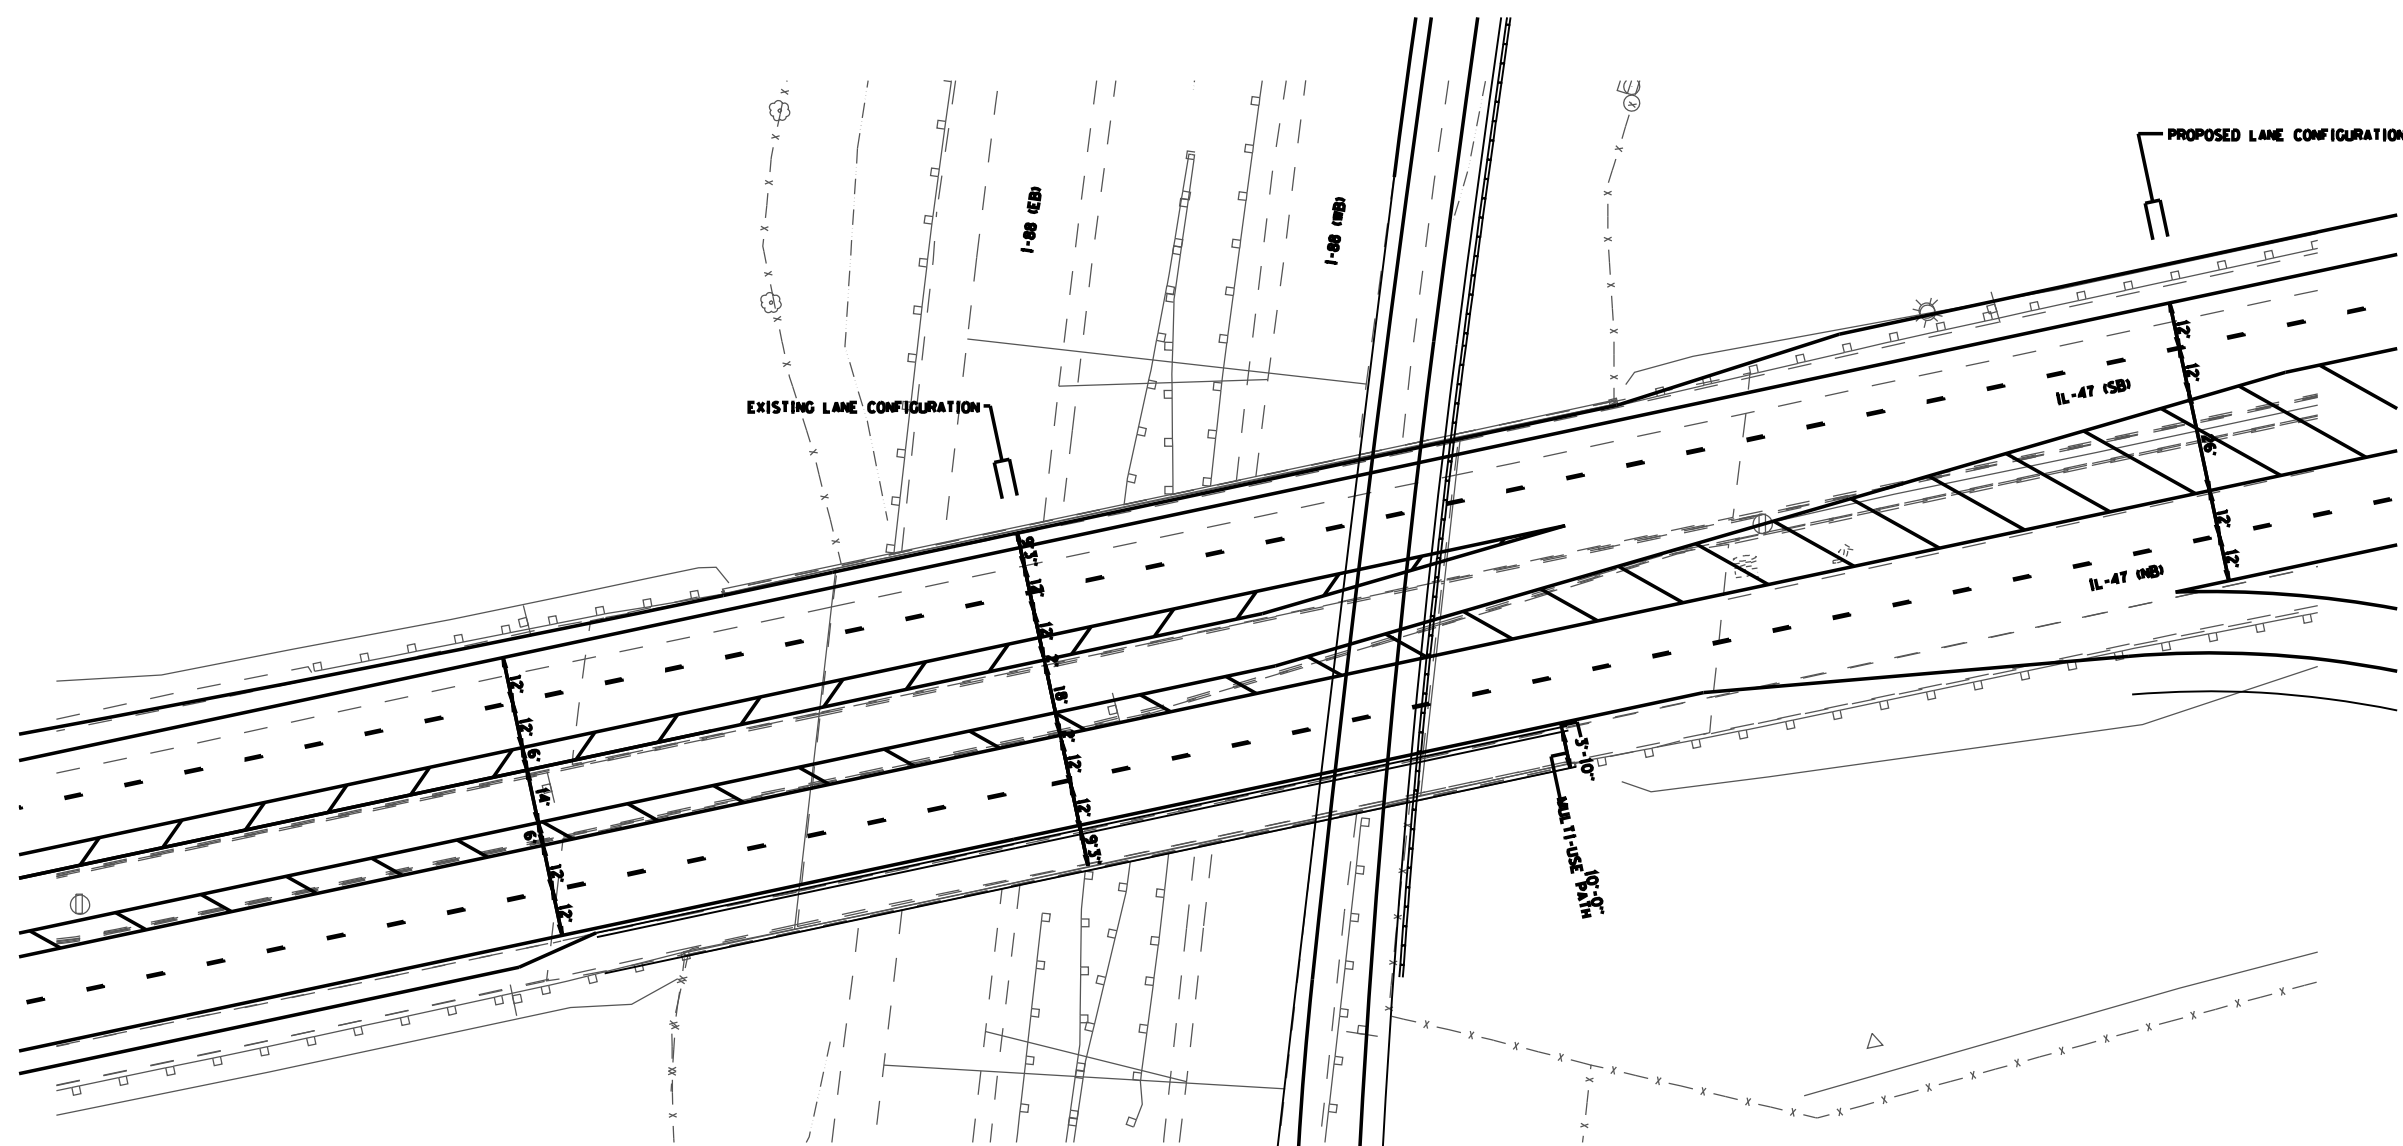

I:\Users\20512083\OneDrive\Documents\Projects\Illinois\A\PARCLO Bridge Section.Plt Single Left.dgn  
 2/8/2017 9:49:45 AM



USER NAME : 1062	DESIGNED -	REVISÉ -
PLOT SCALE : 50,0000 / 1"	DRAWN -	REVISÉ -
PLOT DATE : 2/8/2017	CHECKED -	REVISÉ -
	DATE -	REVISÉ -

STATE OF ILLINOIS  
DEPARTMENT OF TRANSPORTATION

ILLINOIS ROUTE 47 - STRUCTURE NO. 045-0082	
TYPICAL SECTION - PARCLO - NE QUADRANT ALT I-4A	
SCALE: _____	SHEET _____ OF _____ SHEETS STA. _____ TO STA. _____

F.A. RTE.	SECTION	COUNTY	TOTAL SHEETS	SHEET NO.
CONTRACT NO. _____			ILLINOIS FED. AID PROJECT	

